



NO. 1

GH = 2.96
FH = 3.79

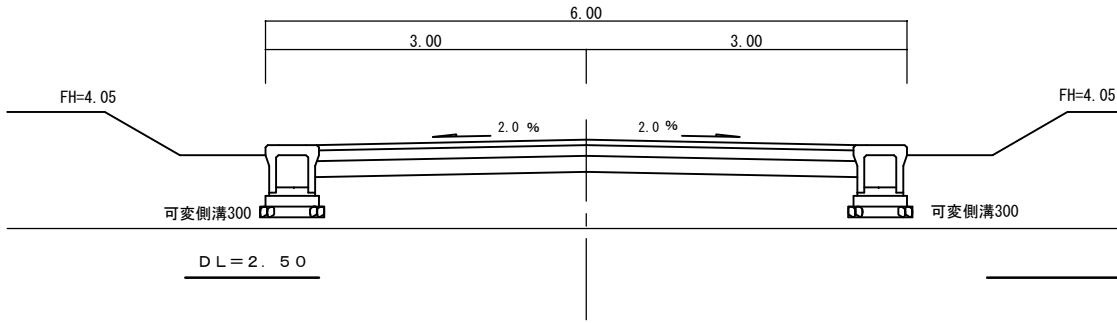


NO. 2

GH = 2.96
FH = 3.89

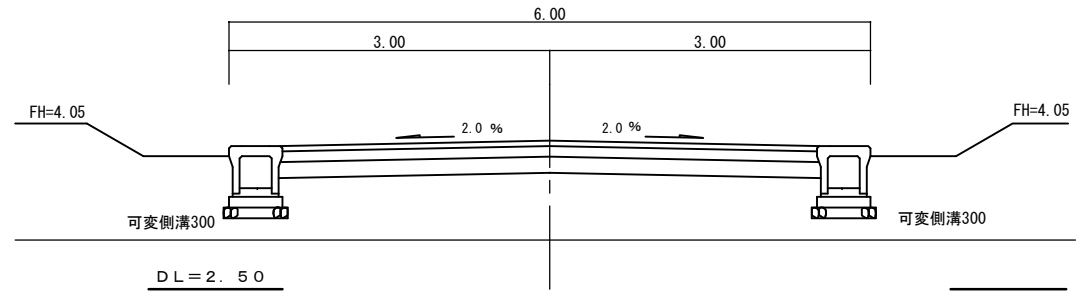

NO. 0

GH = 3.69
FH = 3.69

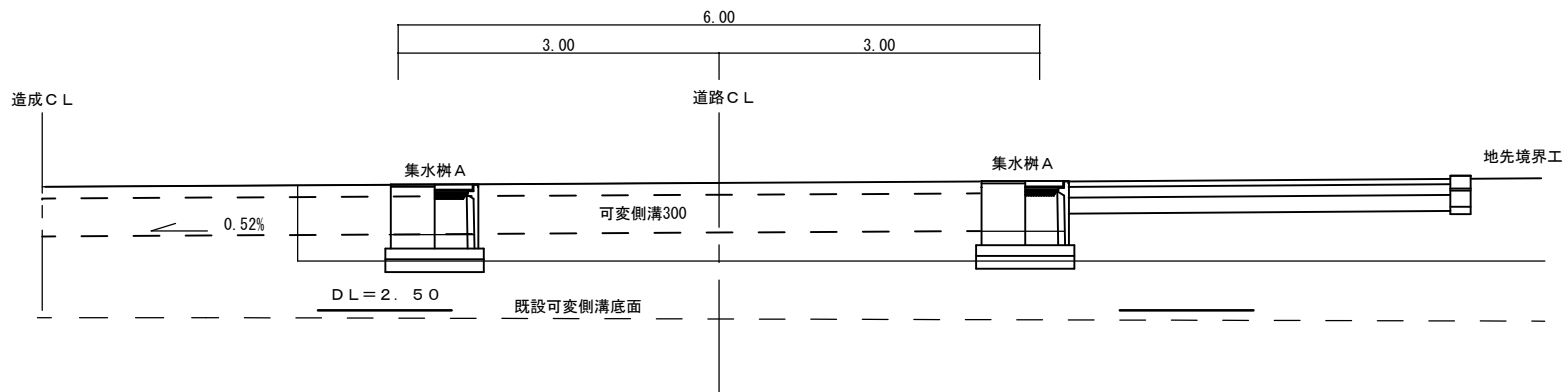

道路横断面図