



NO. 1

GH = 2.92  
FH = 4.05

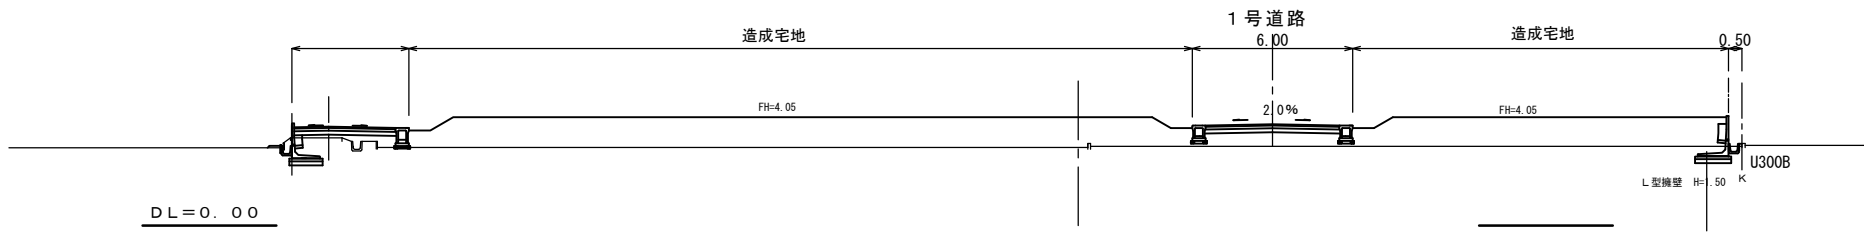

NO. 0

GH = 3.66  
FH = 3.66

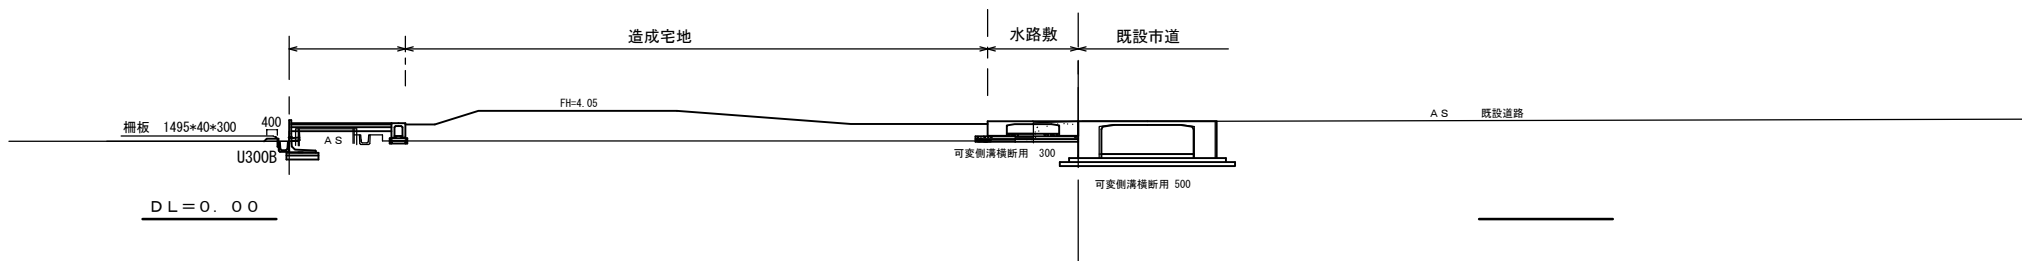

造成計画平面図